

"CULARTA"

Neubau | Casa da cultura | Vischnaunca Laax |

Planung:

SPACIAL DESIGN
patrick rothmund

dipl. designer | Innenarchitekt in
via principala 278 - 7166 Irum
081 943 17 63
078 789 74 36
rothmund@spacial.ch
www.spacial.ch


Bauleitung:

pally + partenari
architectura sa







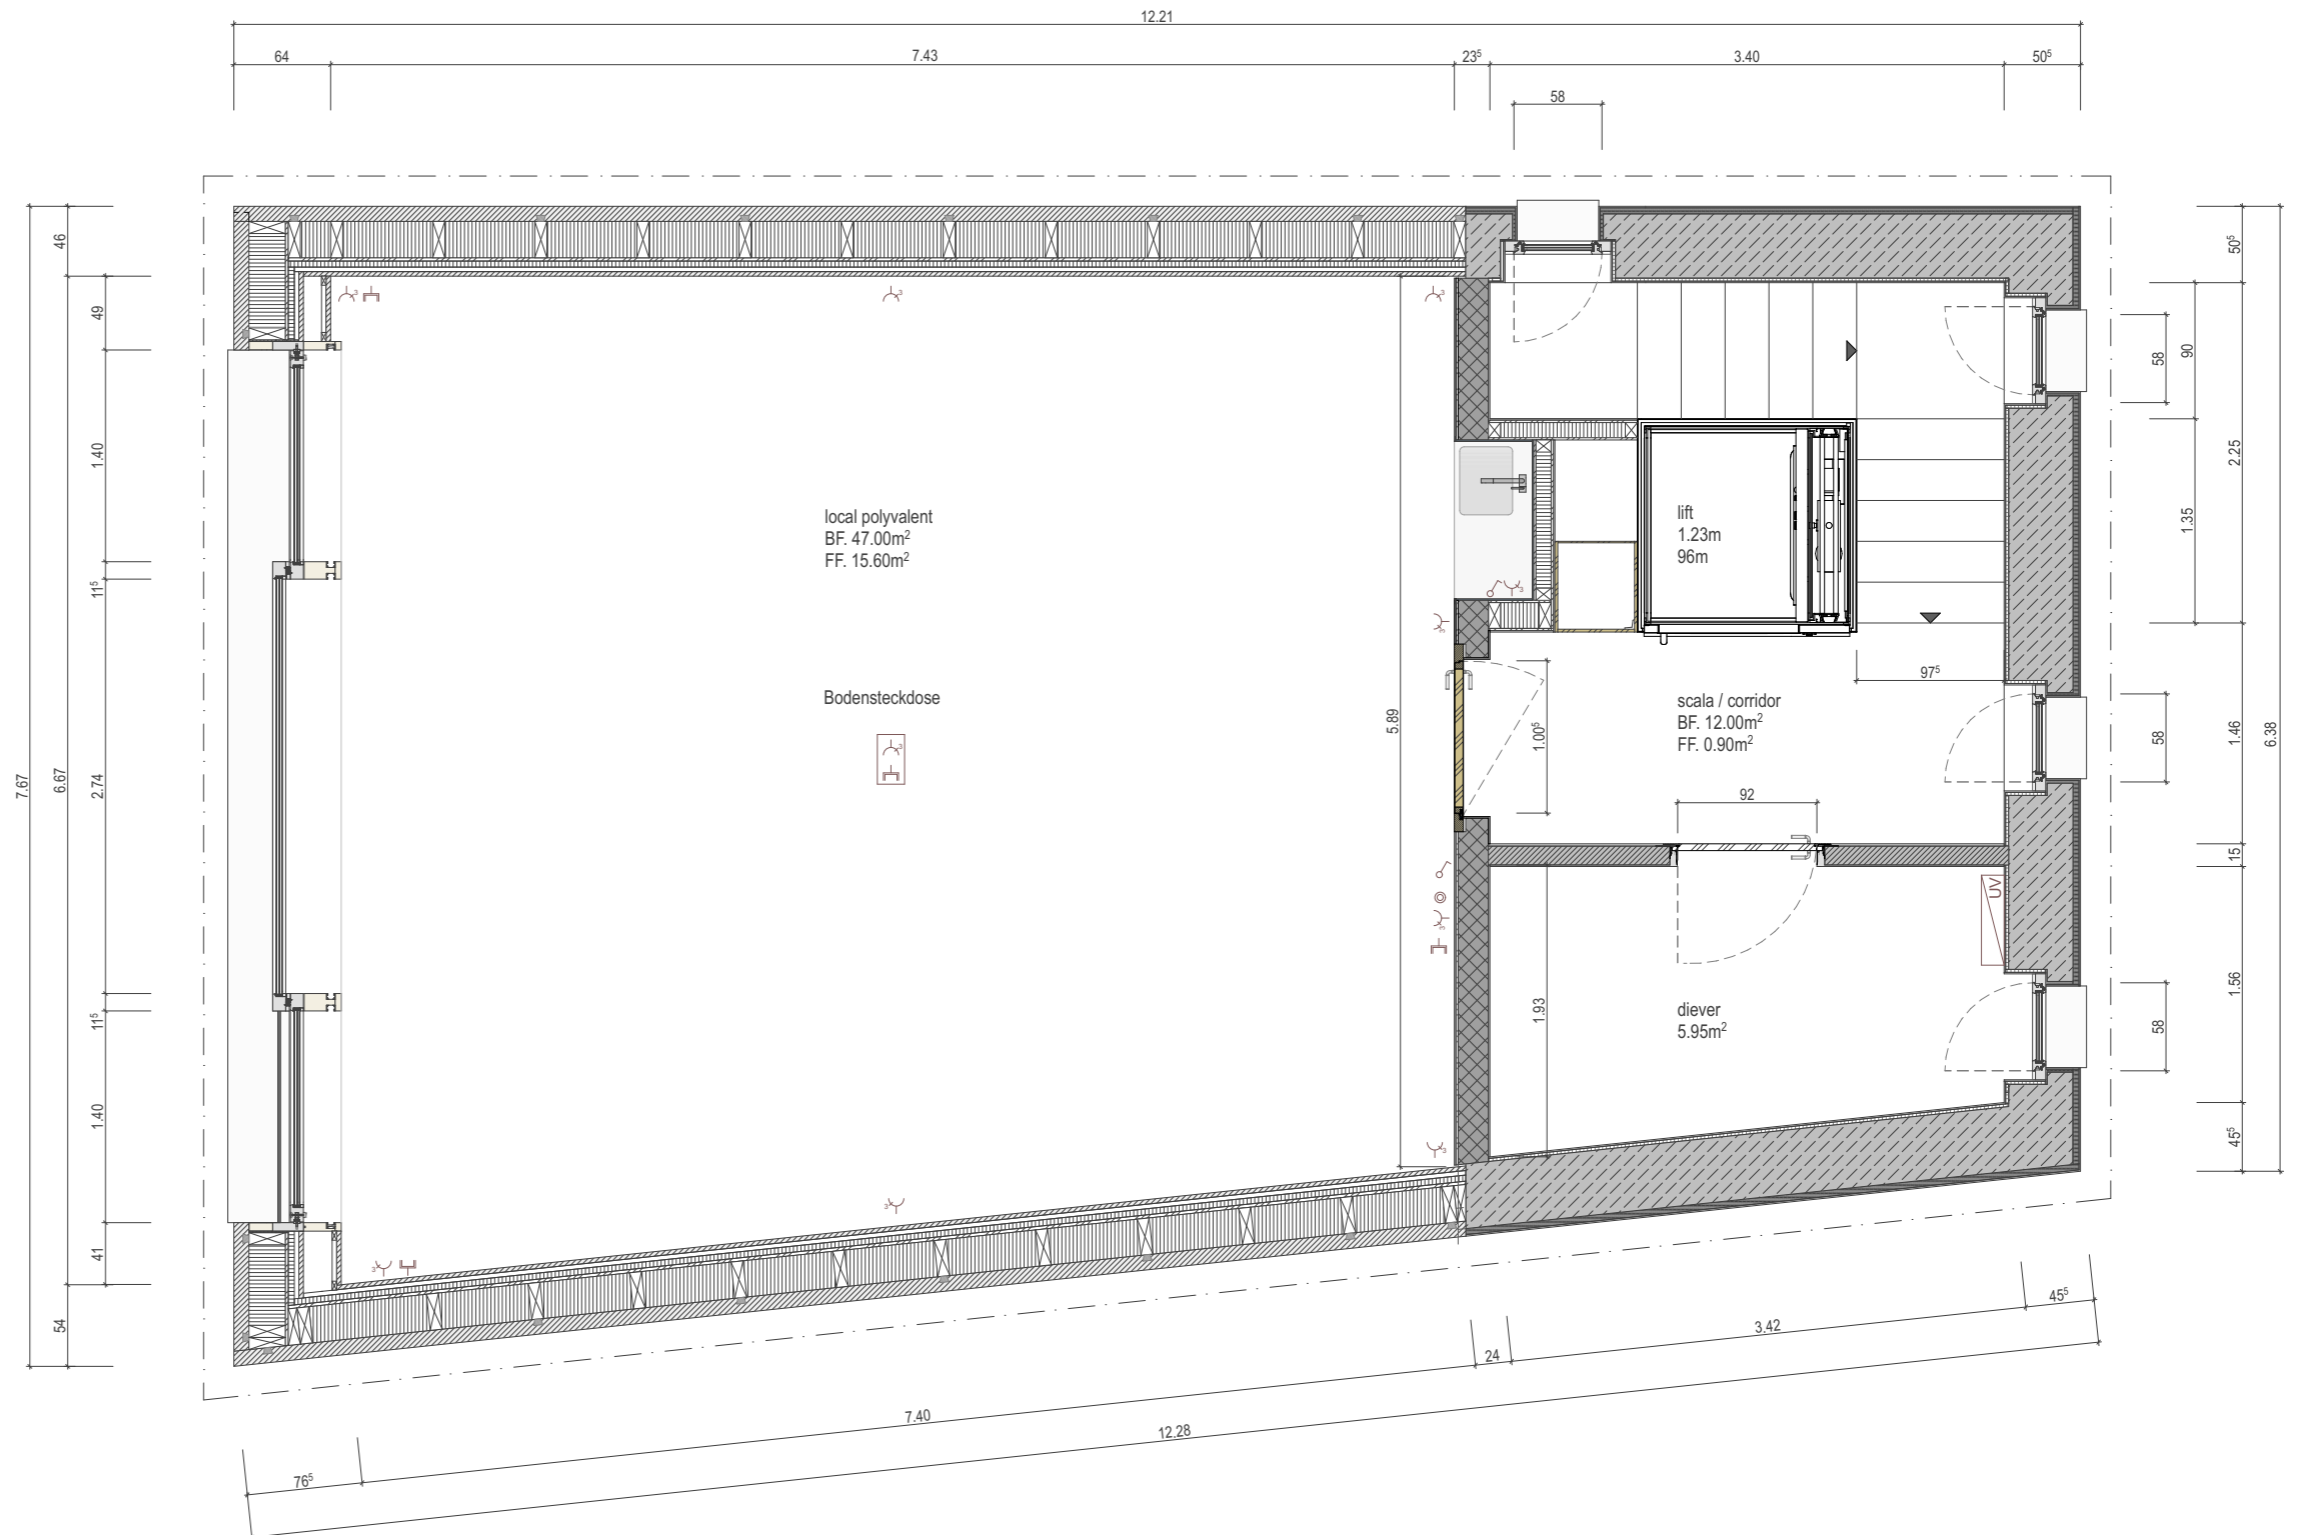


conrad pally
sur vitg 100
7184 curaglia
081 947 43 88
079 610 53 07
pally@pallypartenari.ch

GRUNDRISS OBERGESCHOSS

mst.: 1:50



LEGENDE electro

-  Steckdose
-  3-fach Steckdose
-  Sonnerie (Glocke)
-  Sonnerie (Taster)
-  Steckdose geschaltet
-  Steckdose mit Schutzkontakt
-  TV Anschluss
-  Telefonanschluss
-  Schalter
-  Wechselschalter